


I:\26040 Speedway\PL-016 Stormwater & CSO Services\CSO LTCP\Cadd\Fig_6.1_rev.dwg, 3/22/2007 3:37:26 PM, RMcClellan

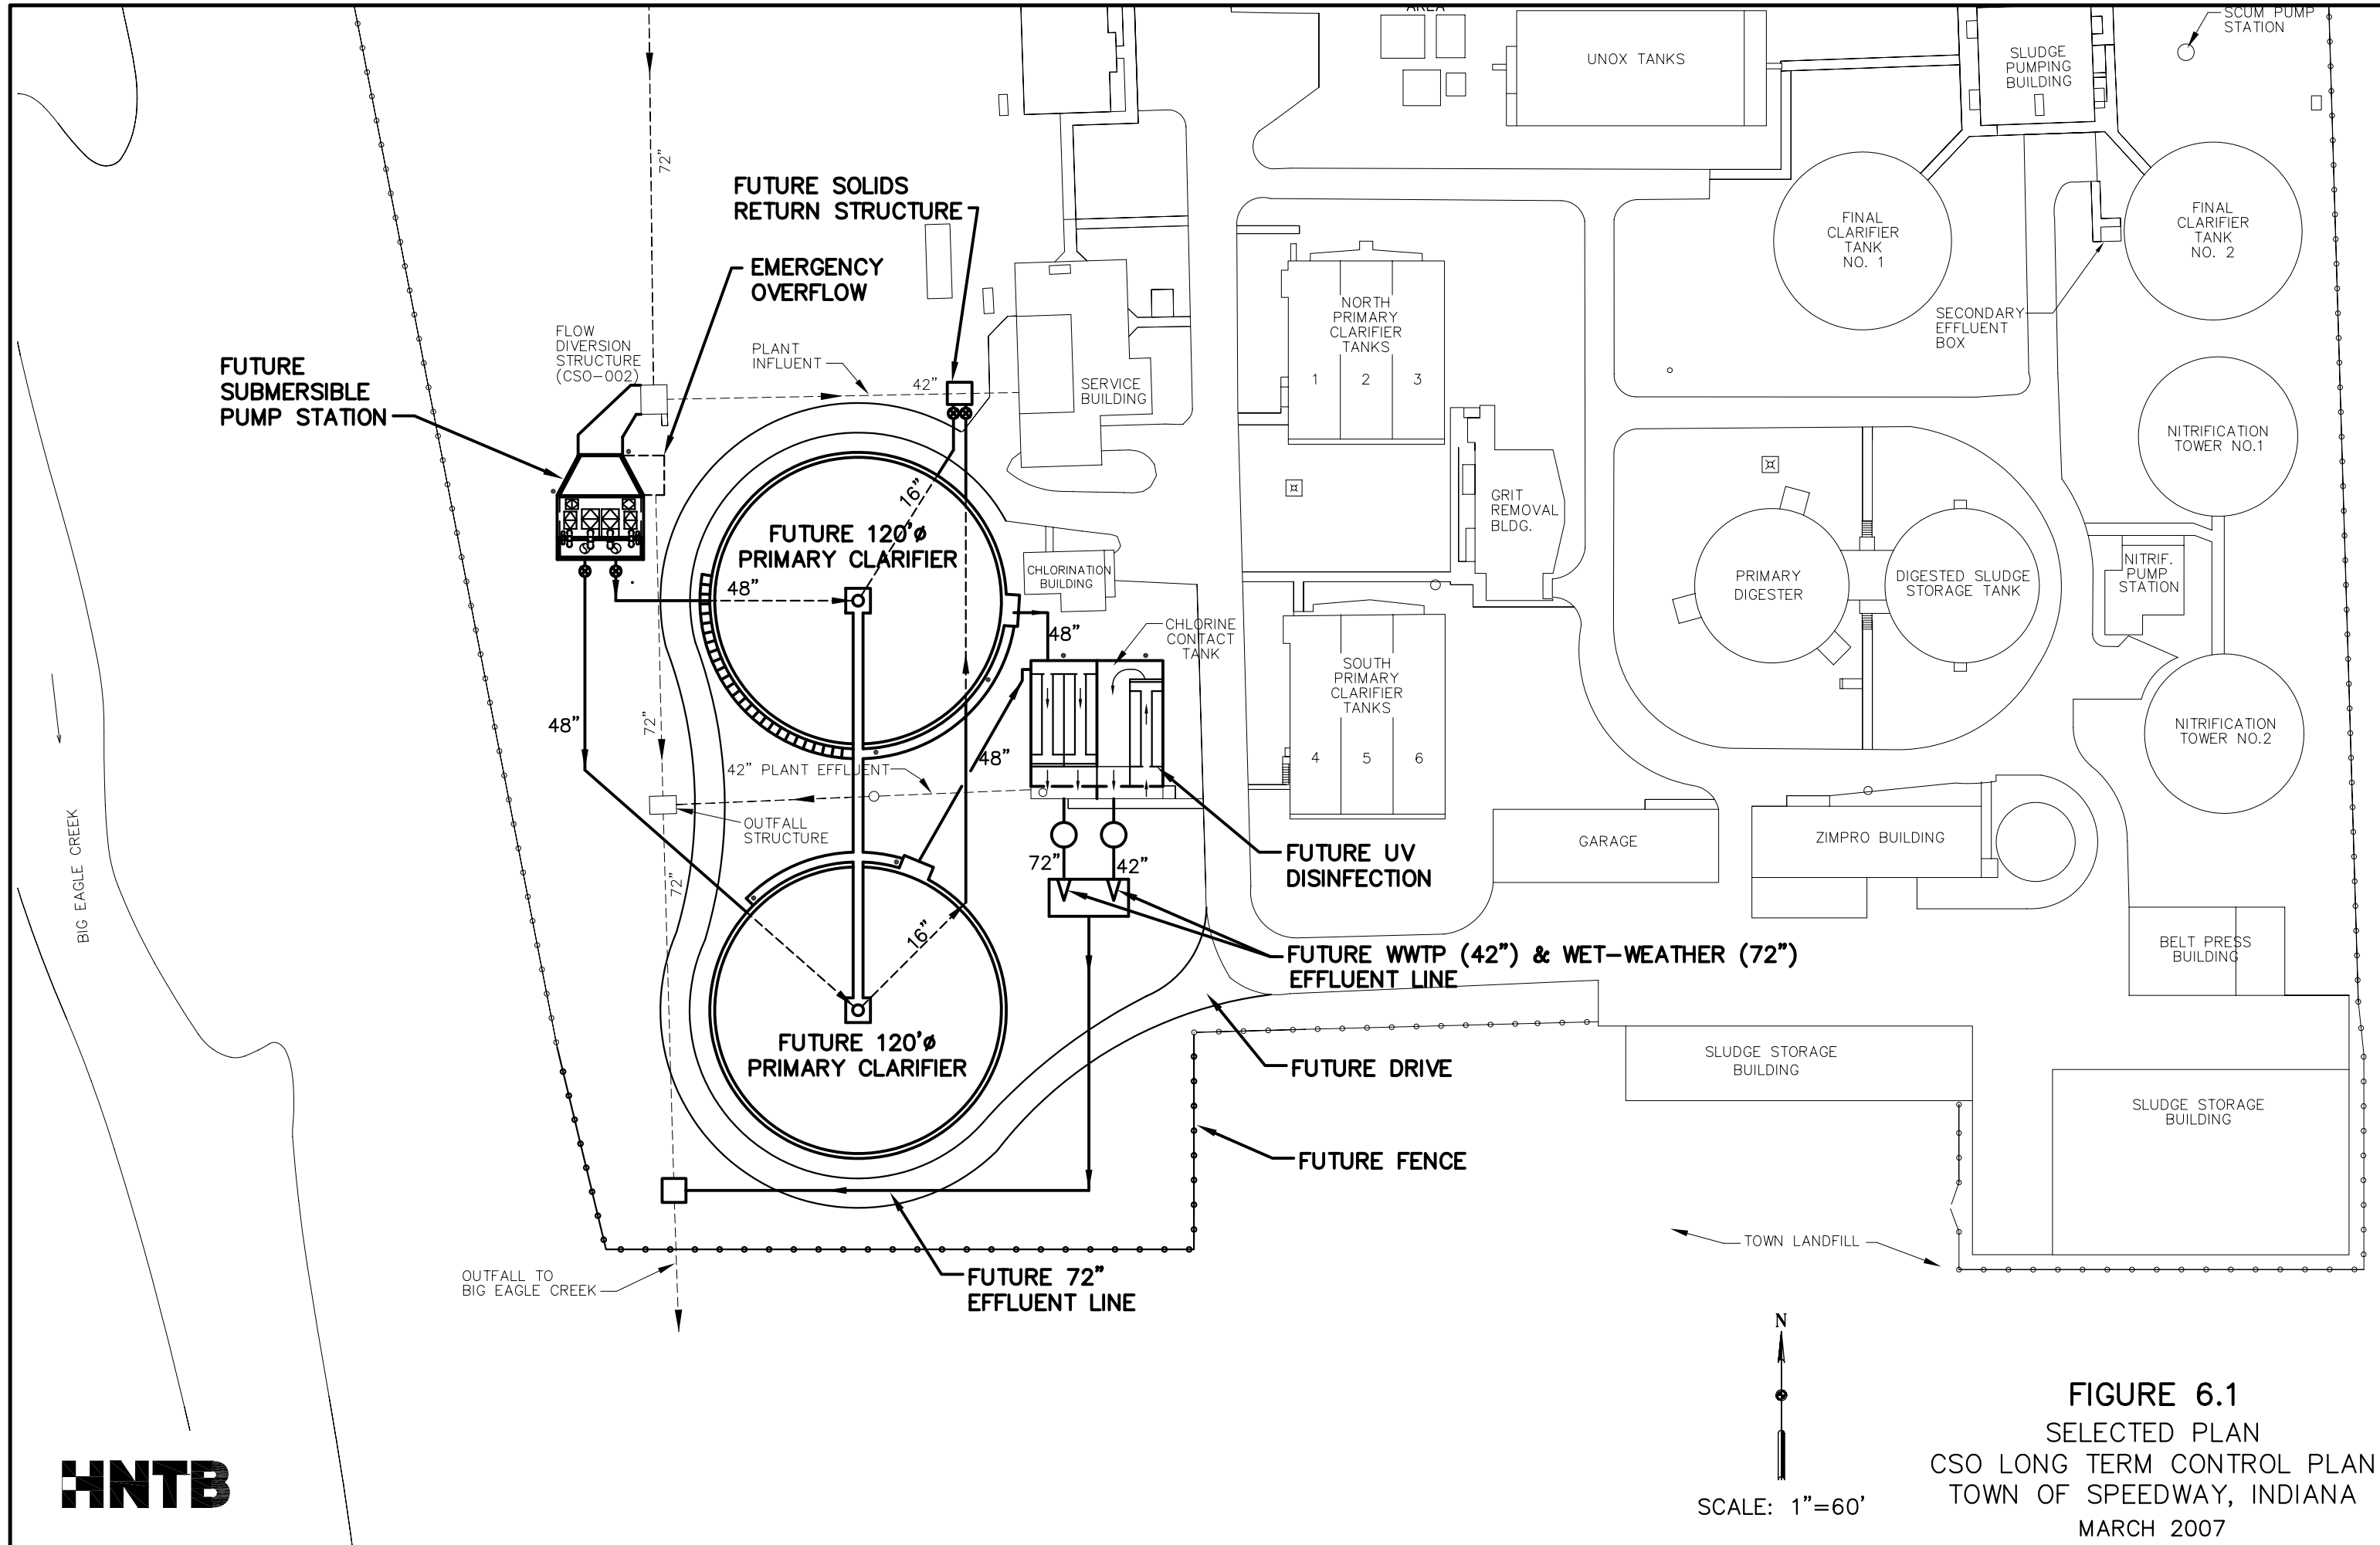

N

 SCALE: 1"=60'

FIGURE 6.1
 SELECTED PLAN
 CSO LONG TERM CONTROL PLAN
 TOWN OF SPEEDWAY, INDIANA
 MARCH 2007